

STEWART ENGINEERING

3700 NORTHBROOK DRIVE, STE. 7
NORTHPORT, ALABAMA 35473
205 339 2665 205 339 2667 Fax
wstewart@stewartengineering.net



Voodooz
4720 Main Street
BUILDING "M", SUITE 101
Orange Beach, AL 36561

ZITO·RUSSELL ARCHITECTS, P.C.
820 S. UNIVERSITY BLVD., SUITE 20
MOBILE, AL 36609
PHONE (251) 343-6161
FAX (251) 343-5505
www.zrarchitects.com

© COPYRIGHT 2006
ZITO - RUSSELL ARCHITECTS, P.C.

REVISIONS	
1	3-19-07 REV. FLR PLAN
2	3-28-07 ADD GFCI
3	3-28-07 REV PWR & F/A
4	4-19-07 REV PWR




FILE 3228
DATE 03/08/07
SHEET

E3.0

M101

7,620sf
F.F.E. 12.27'

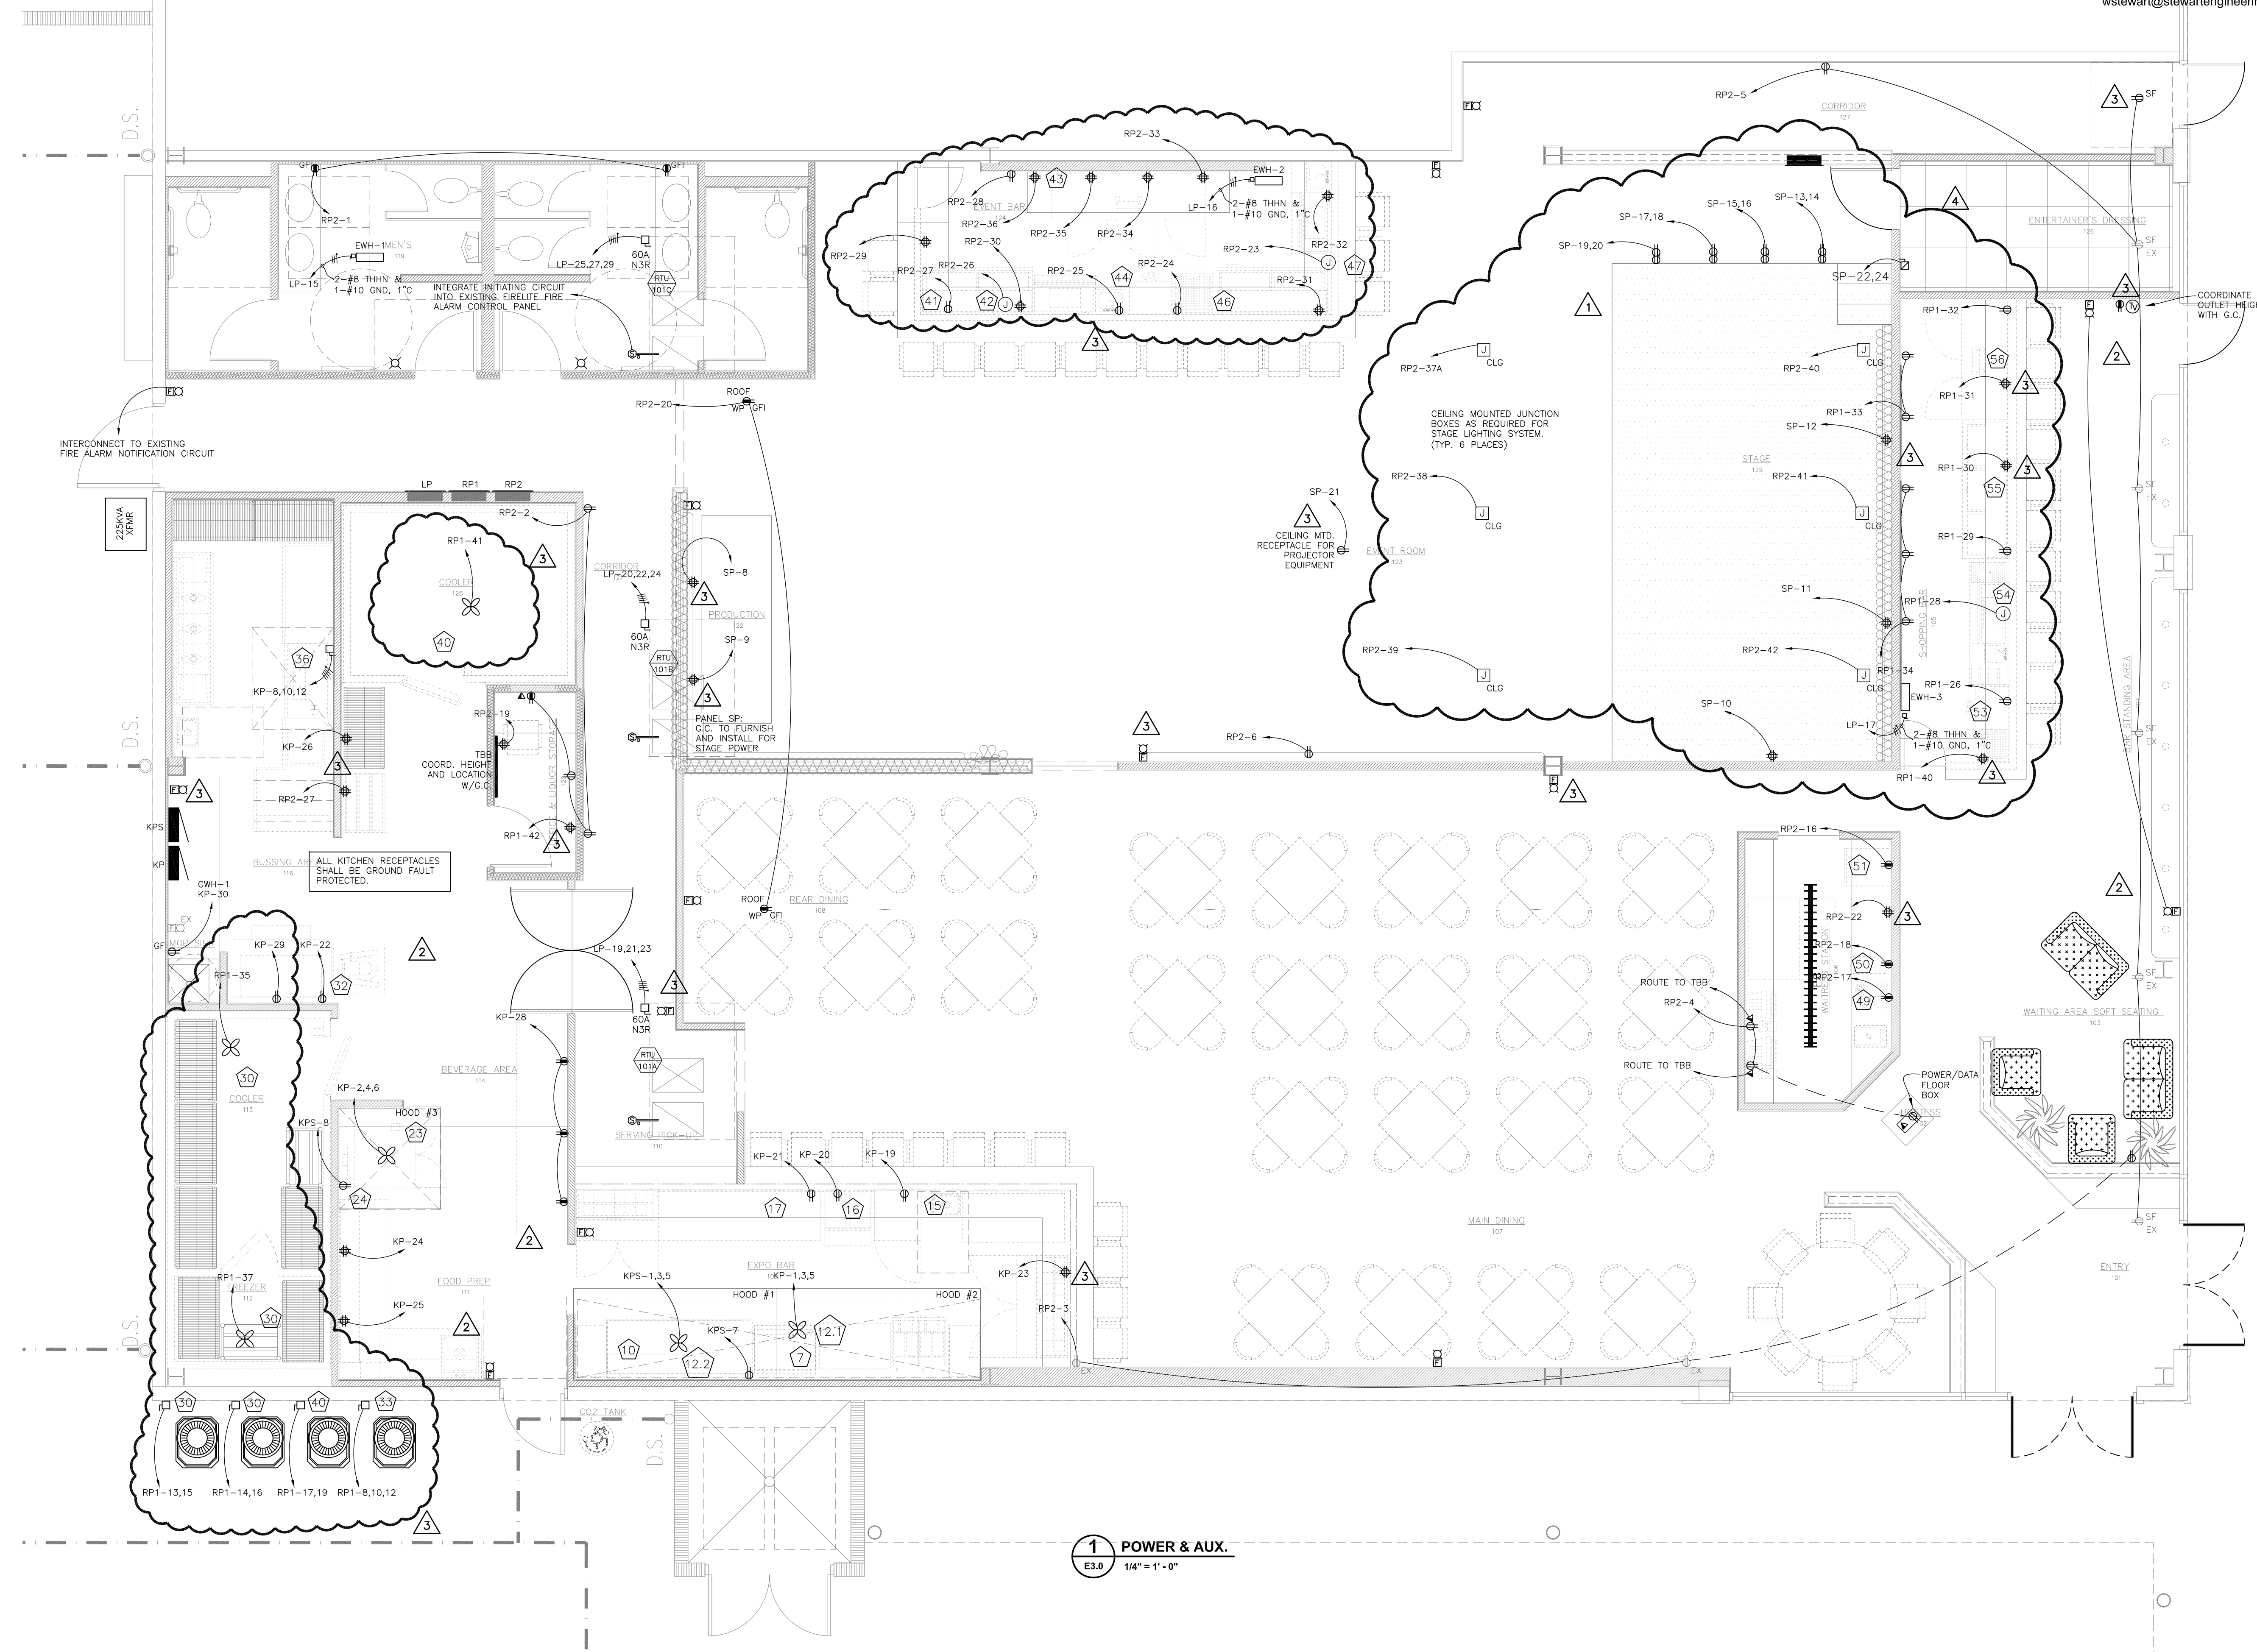

omo
AS SHOWN

The Wharf
Orange Beach, Alabama
3228